
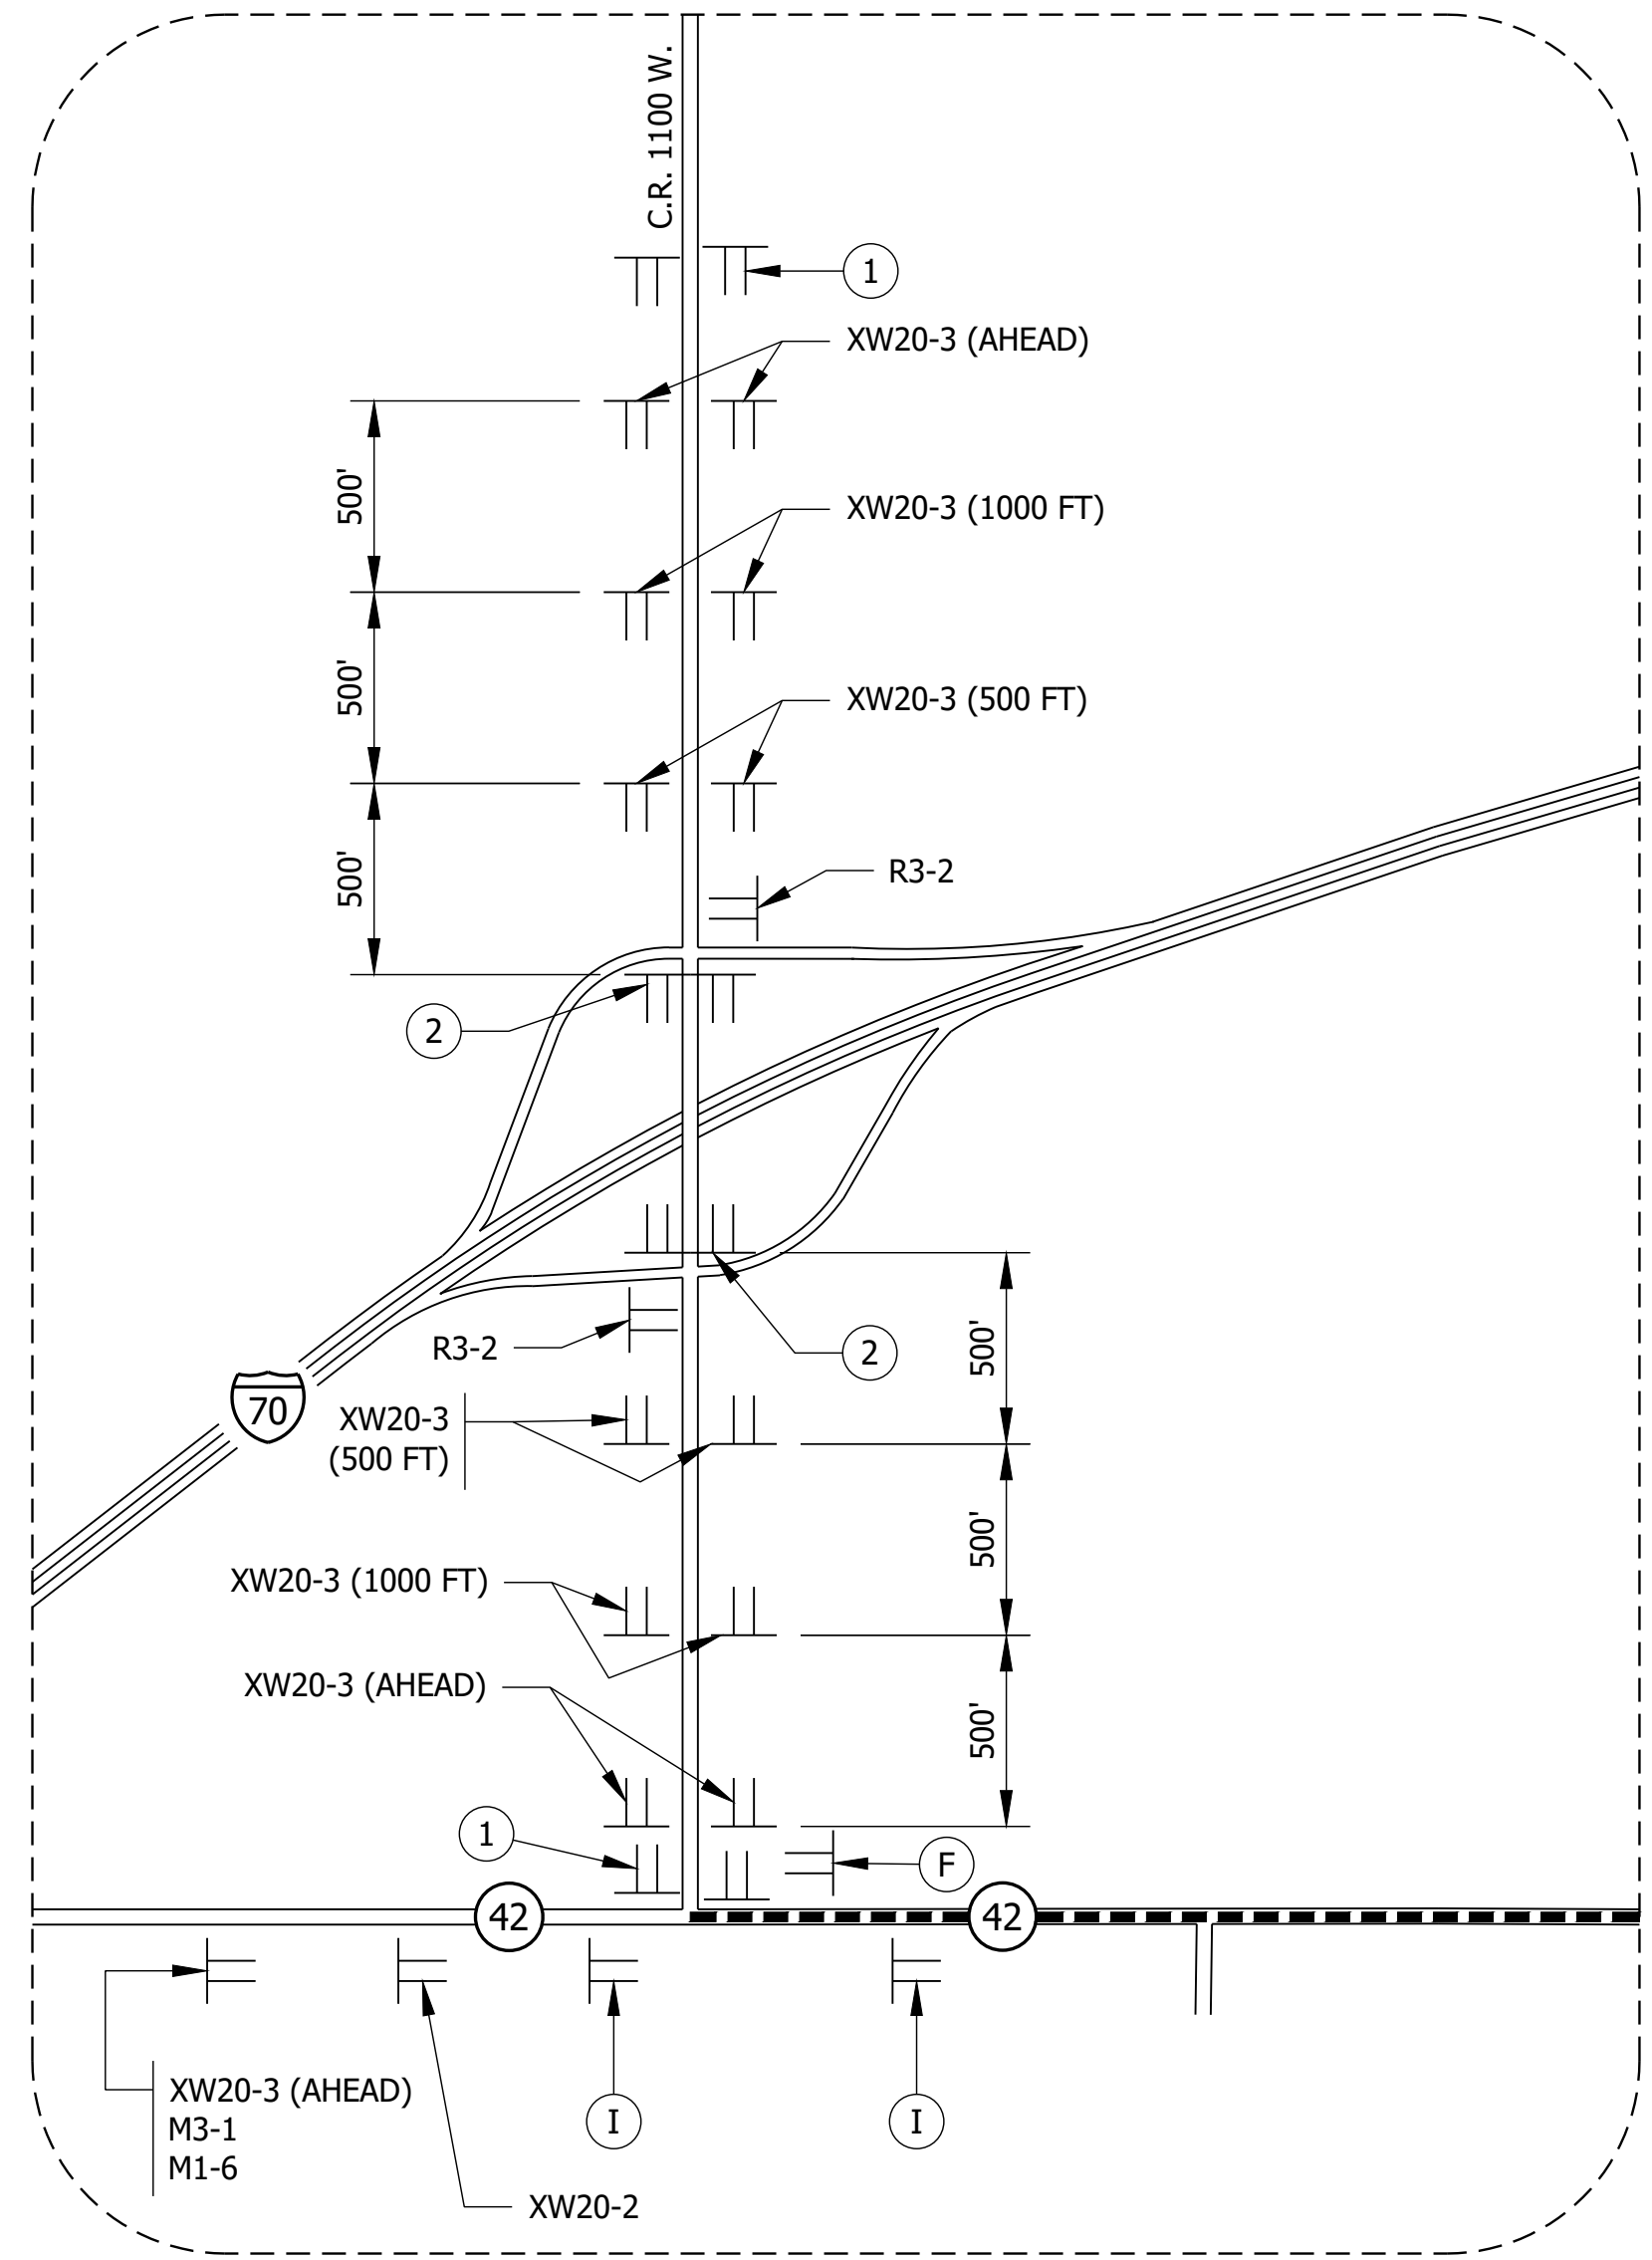
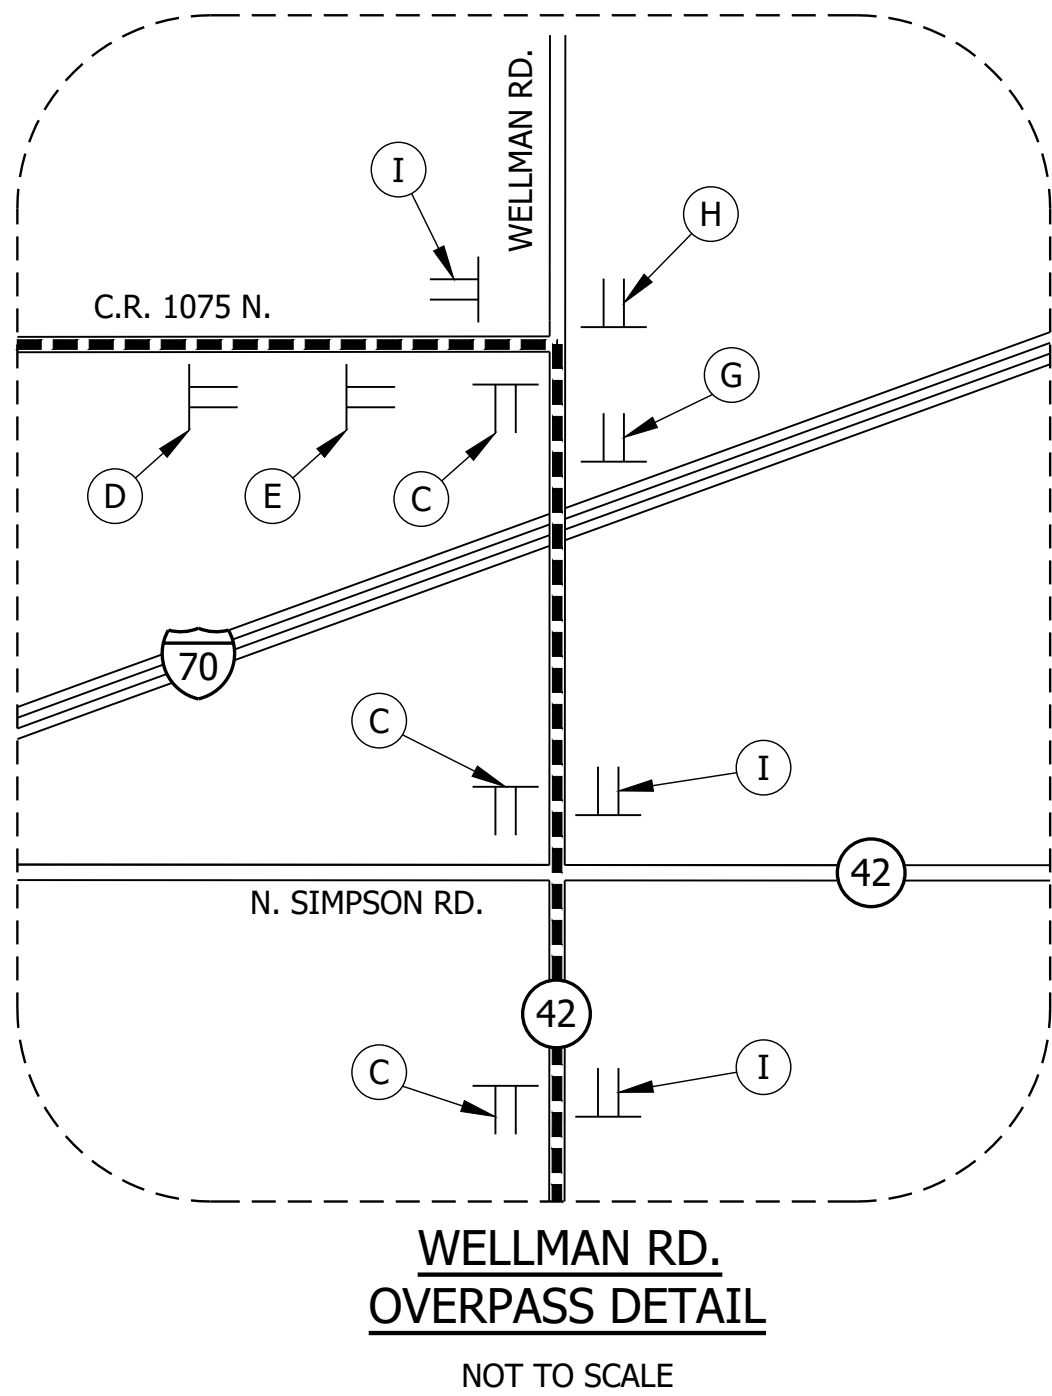
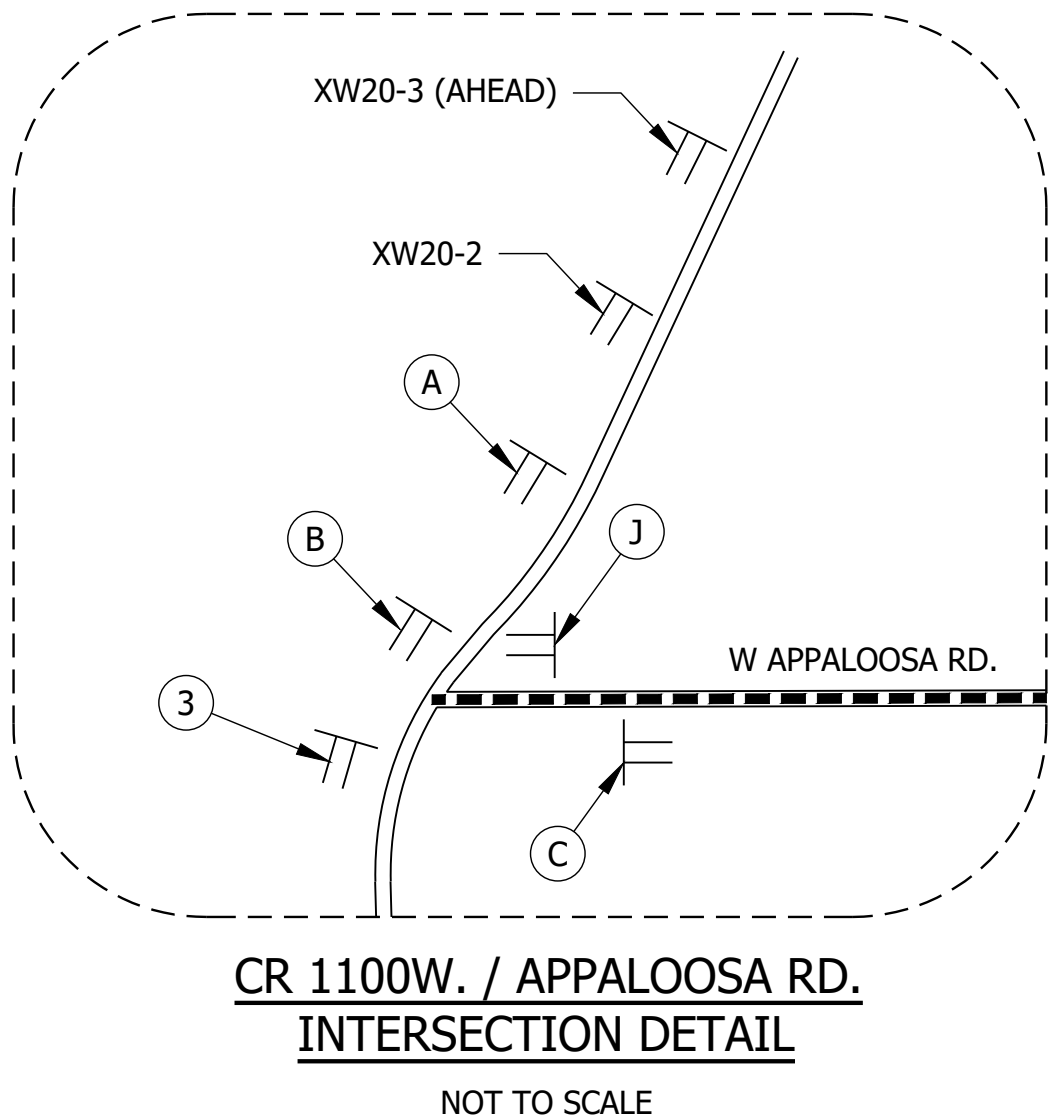


File Name: F:\4545-CR1100Wover7050 Plans\30 Sheet Drawings\10 Bridge Sheets\S-MOT-DET-OUR-01.dwg - Layout1
Modified / By: January 10, 2023 11:17:40 AM / sjohnson
Plotted / By: January 10, 2023 2:46:27 PM / Stacey Johnson

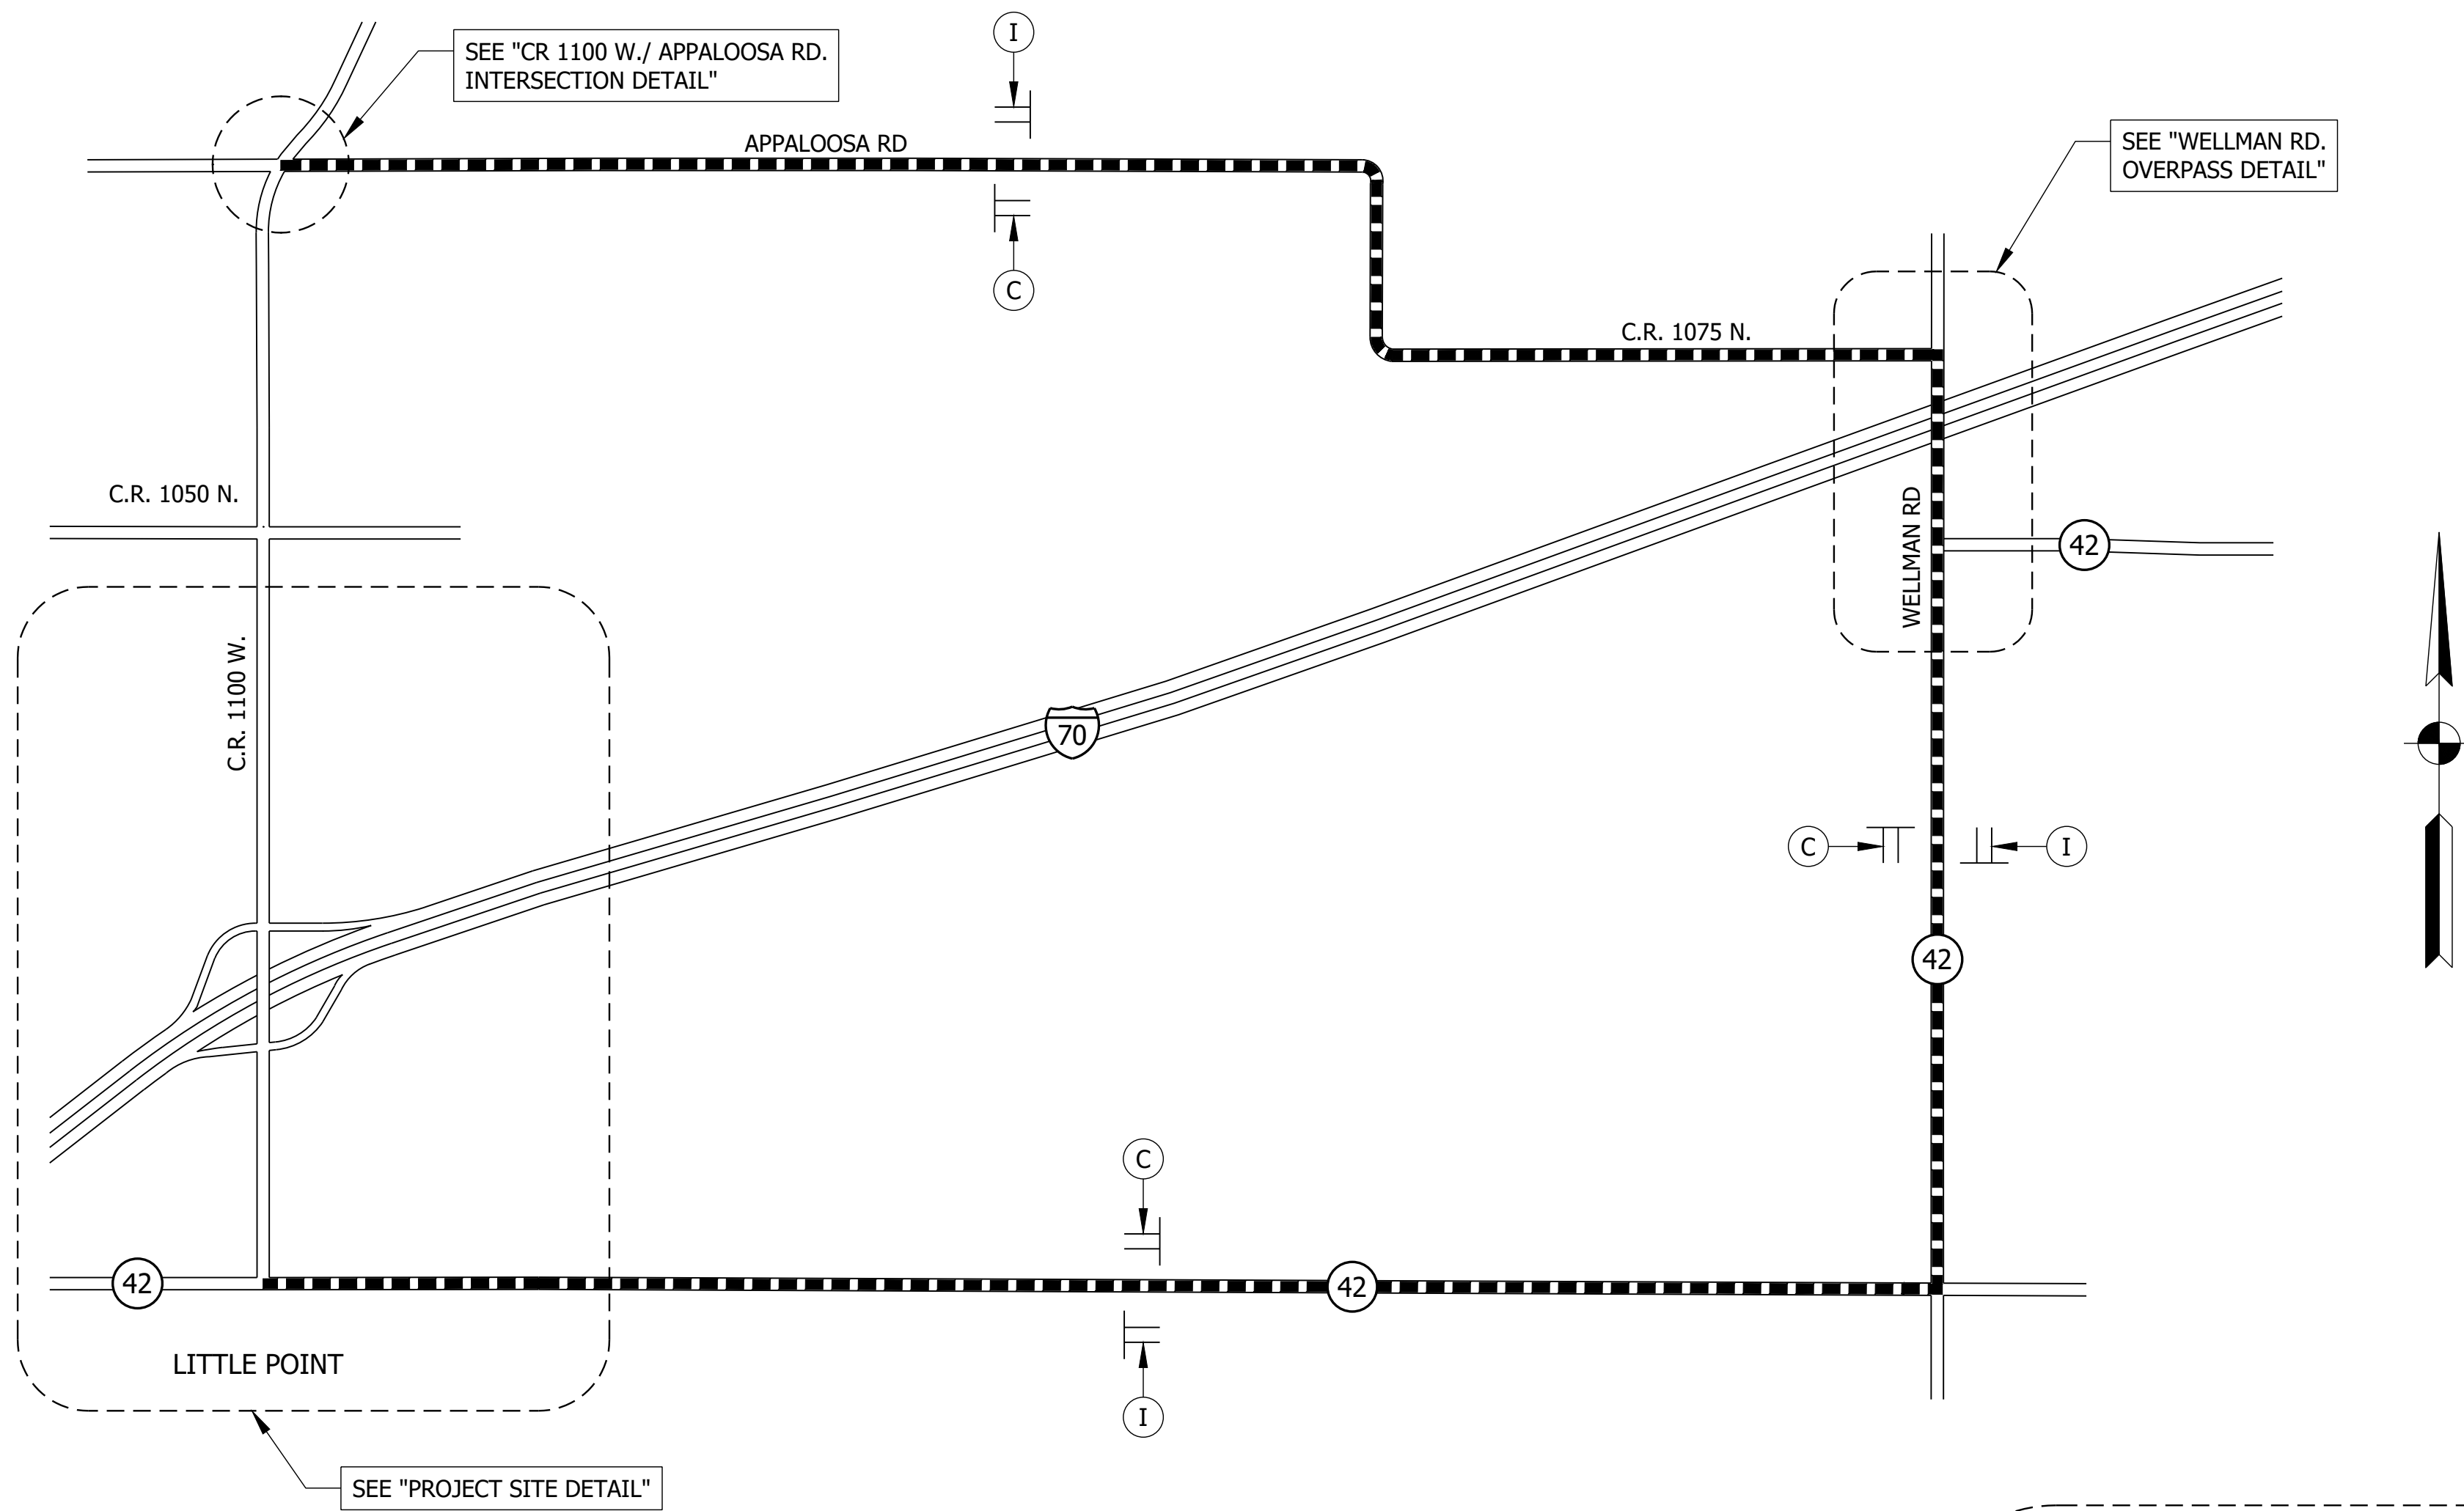


LEGEND

- ① 24 LFT. OF TYPE III-B BARRICADES, STAGGERED WITH ROAD CLOSURE SIGN ASSEMBLY R11-4.
- ② 24 LFT. OF TYPE III-A BARRICADES, WITH ROAD CLOSURE SIGN ASSEMBLY R11-2.
- ③ 24 LFT. OF TYPE III-B BARRICADES, WITH ROAD CLOSURE SIGN ASSEMBLY R11-3A AND XM4-10.

--- DETOUR ROUTE

TT SIGN ASSEMBLY

File Name: F:\4545-CR1100Wover7050 Plans\30 Sheet Drawings\10 Bridge Sheets\S-MOT-DET-OUR-01.dwg - Layout1
Modified / By: January 10, 2023 11:17:40 AM / sjohnson
Plotted / By: January 10, 2023 2:46:27 PM / Stacey Johnson

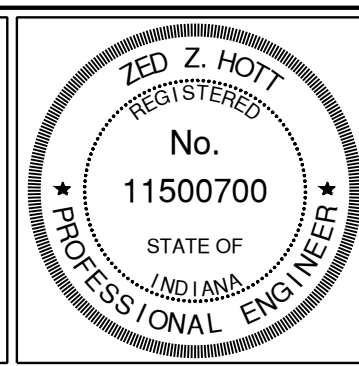

RECOMMENDED FOR APPROVAL	<i>Z. Z. Hoyt</i>	01/10/2023
DESIGNED: ZZH	DRAWN: SEJ	DATE
CHECKED: BJM	CHECKED: ZZH	

INDIANA DEPARTMENT OF TRANSPORTATION
MAINTENANCE OF TRAFFIC

HORIZONTAL SCALE 1" = 1000' UNLESS NOTED	BRIDGE FILE I70-050-05303B
VERTICAL SCALE	DESIGNATION 1800106
	SHEET 6 of 41
CONTRACT B-41597	PROJECT 1800106