

6504113


Northwest Corner Section 1
North Line NW 1/4 SECTION ONE
N 90° 00' 00" E (Assumed) 1355.15'

CLEAR CREEK ESTATES SECTION ONE



SCALE 1" = 100'

SECTION 1, TOWNSHIP 111 RANGE 1 EAST

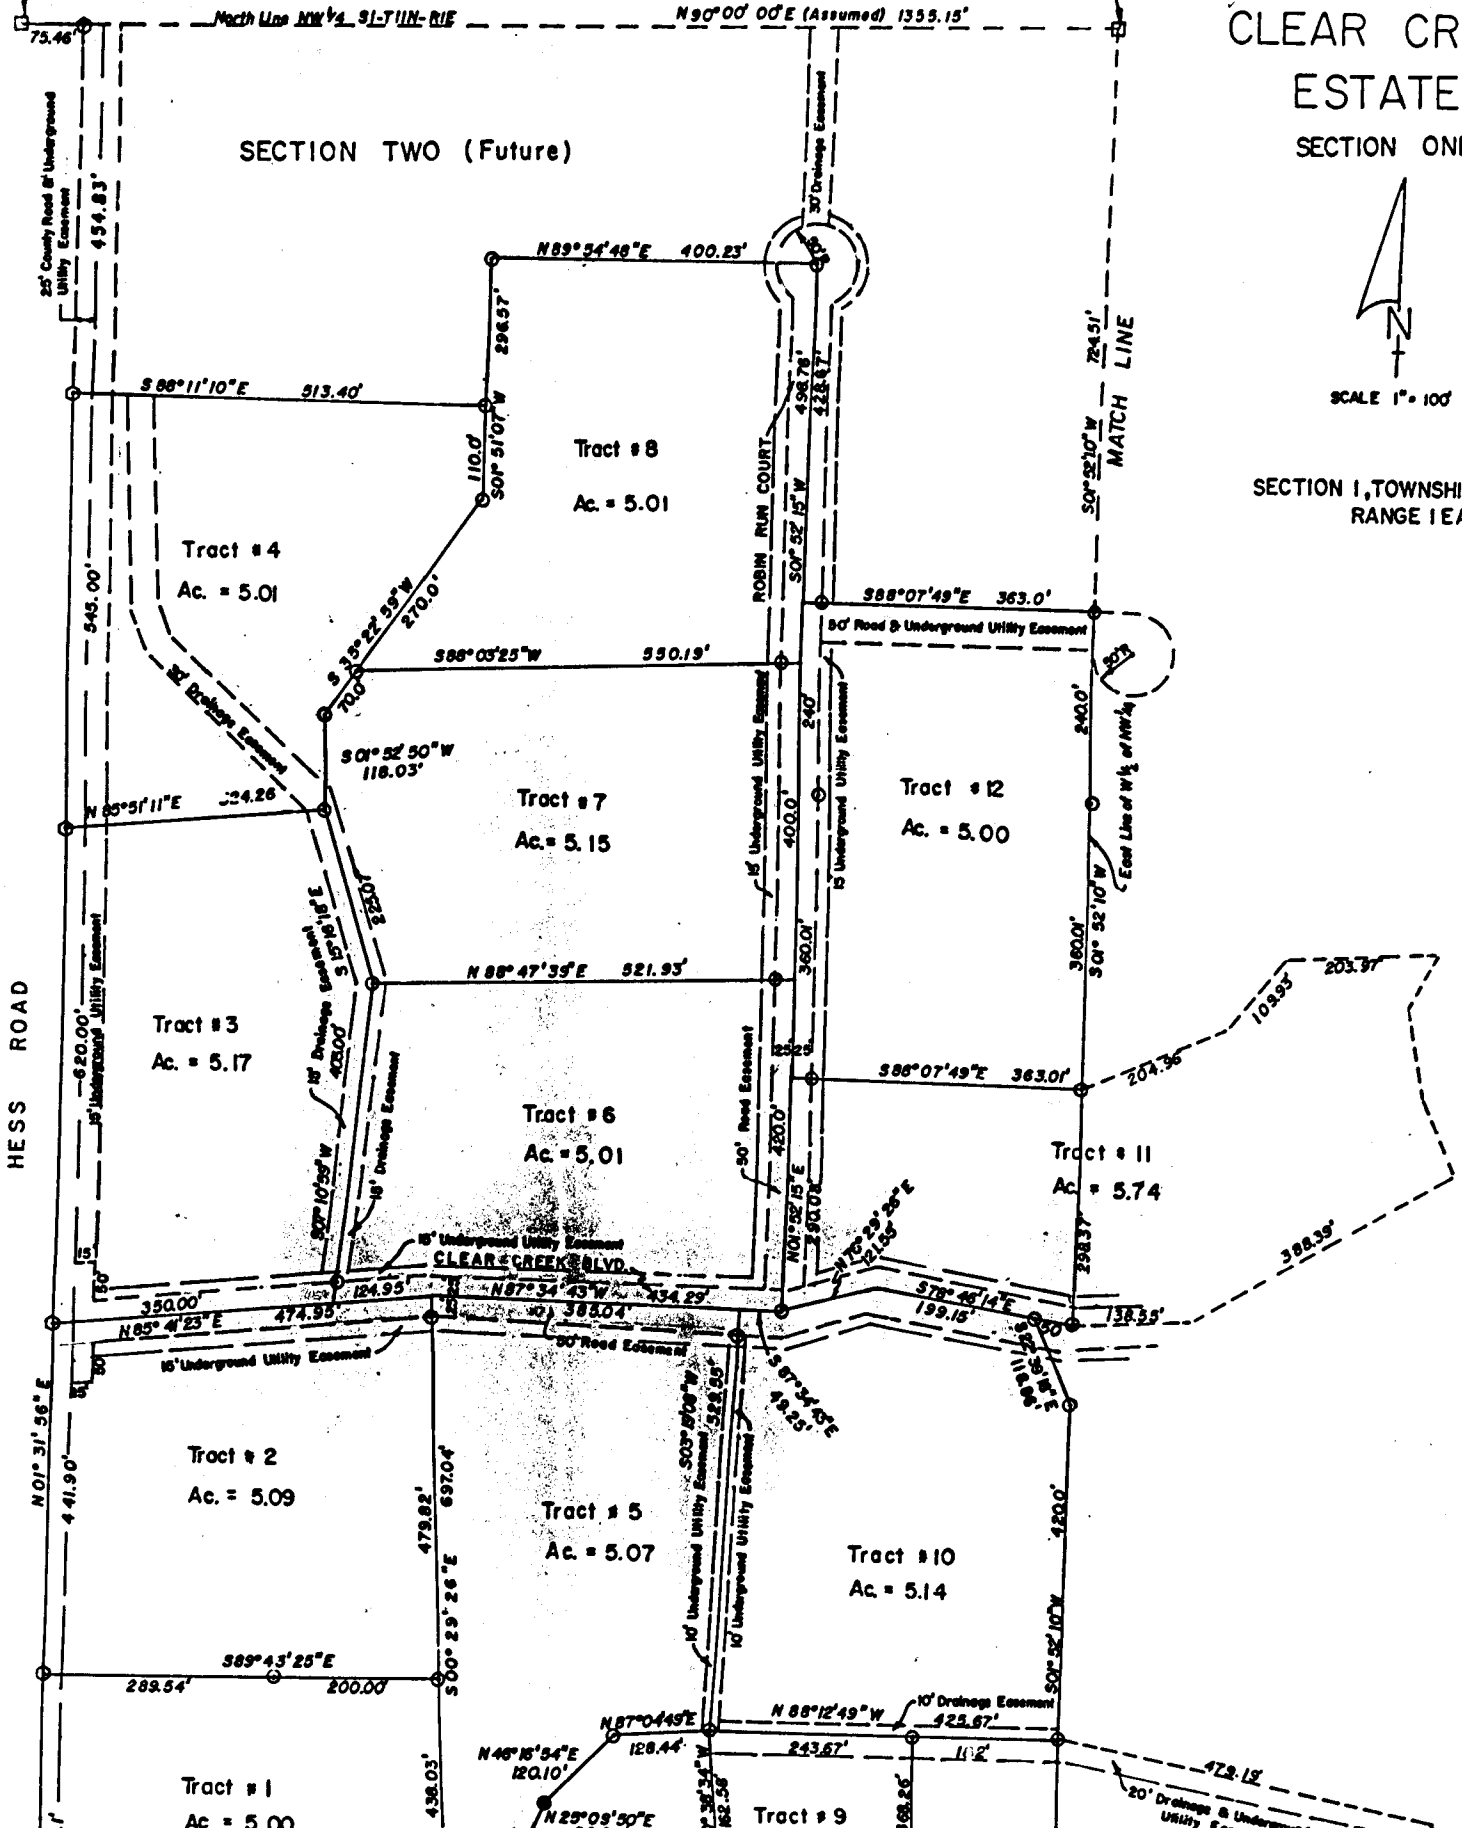

Northwest Corner, East Half of NW 1/4

Northeast Corner of NW 1/4


N. 80° 00' 00" E. (Assumed) 1355.15'

CLEAR CREEK ESTATES SECTION ONE



SCALE 1" = 100'

SECTION 1, TOWNSHIP 11 NORTH, RANGE 1 EAST

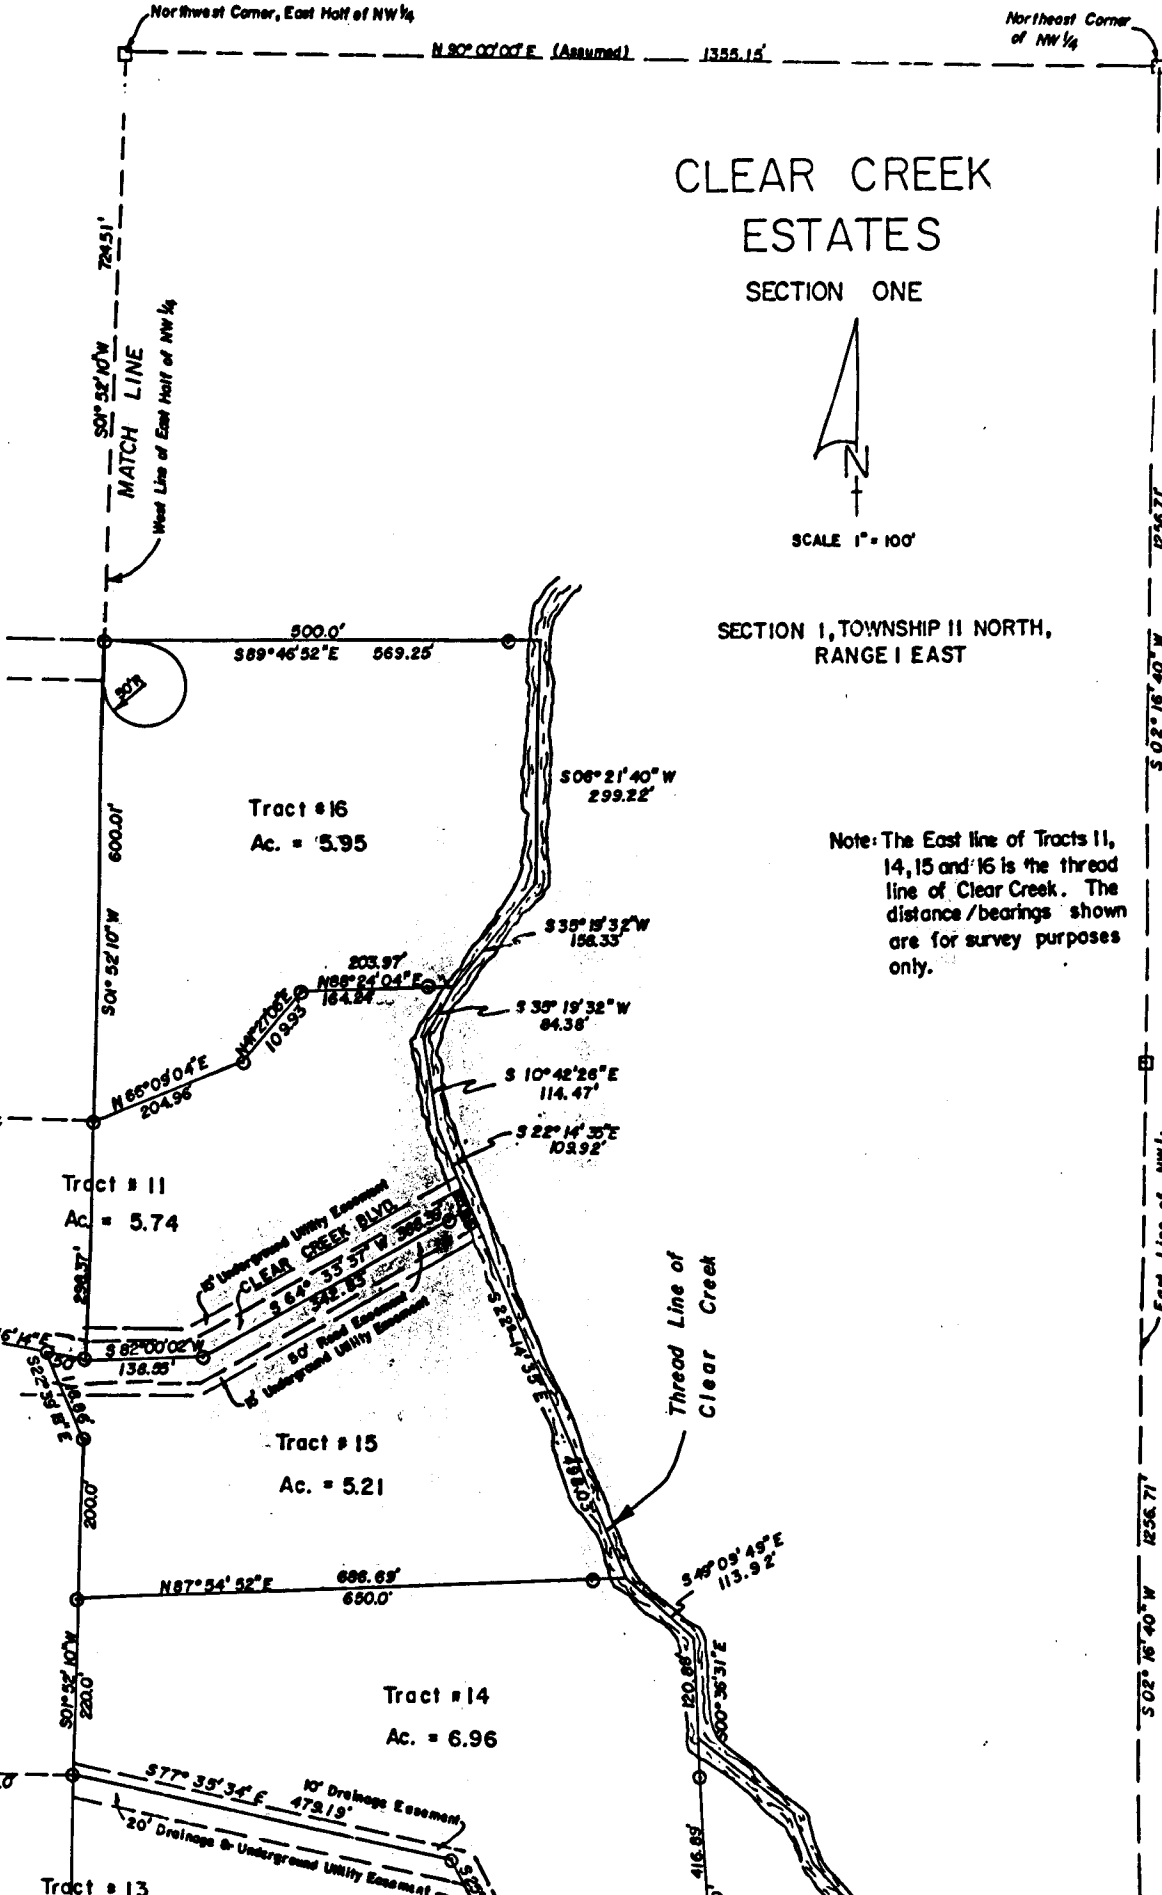

Tract #16
Ac. = 5.95

Tract #11
Ac. = 5.74

Tract #15
Ac. = 5.21

Tract #14
Ac. = 6.96

Note: The East line of Tracts 11, 14, 15 and 16 is the thread line of Clear Creek. The distance/bearings shown are for survey purposes only.

Tract #13