

28587

Brown

EXHIBIT A

Sheet 1 of 3

DELBERT A. HOBSON
PROFESSIONAL ENGINEER
REGISTRATION NO. 2702
MOORESVILLE, IND.

BOOK 185 PAGE 10


FINAL PLAT

COUNTRY ESTATE (First Section)
Lots # 1 to # 16 Inclusive

Part of the SW 1/4, Section 8
Township 13 North, Range 2 East
Morgan County, Indiana

for
Walter & David Van Doren
and
Kenneth G. Clendemon

(10.14 Acres)

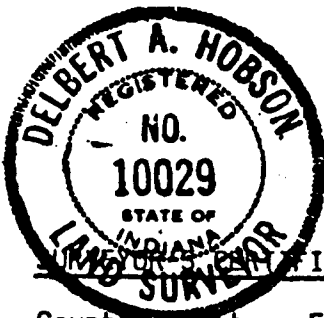


Country Estates, First
Section: part SW 1/4,
Section 8, Township 13
North, Range 2 East,
Morgan County, Indiana.
Recorded Book 185,
Page 18

NOTE: The 50 foot
strip shown between
Lot No. 6 and Lot No.
7 is a dedicated street
for ingress and egress
to the land west of
Lots No. 1 to No. 8 as
shown.

13 September 1988

Delbert A. Hobson
Delbert A. Hobson
Reg. Prof. Engineer #2702
Reg. Land Surveyor #10029
State of Indiana

Match Mark (continued sheet # 2)

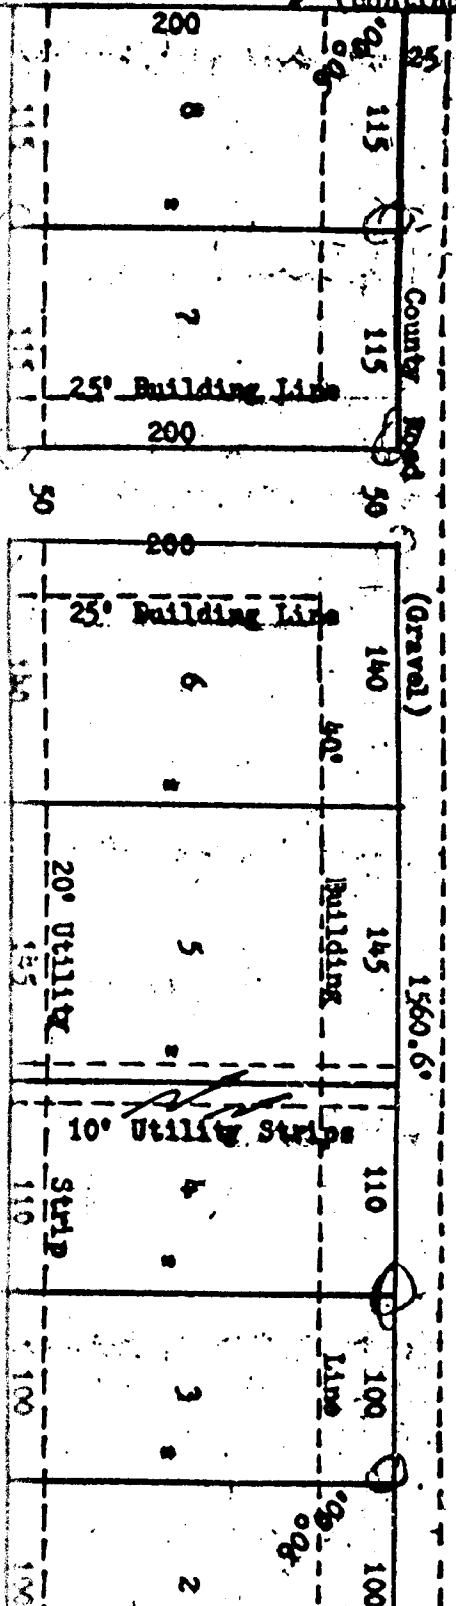

N

W

S

RECEIVED FOR RECORD
OCT. 7 1988
10:00 AM
Cynthia Mackie
MORGAN COUNTY RECORDER

RECEIVED FOR RECORD
October 5, 1988
10:58 A.M.

Cynthia Mackie
MORGAN COUNTY RECORDER

(Lot # 1 = 104.50 in
centerline road)