


LOT 117 IN FOXCLIFF NORTH,
SECTION V, BEING PART OF THE
SOUTHEAST QUARTER OF SECTION 11,
TOWNSHIP 12 NORTH, RANGE 1 EAST,
MORGAN COUNTY, INDIANA PER

PLAT AS RECORDED IN
DEED RECORD 209, P. 167

□ = T. PER TITLE 864, IAC 11

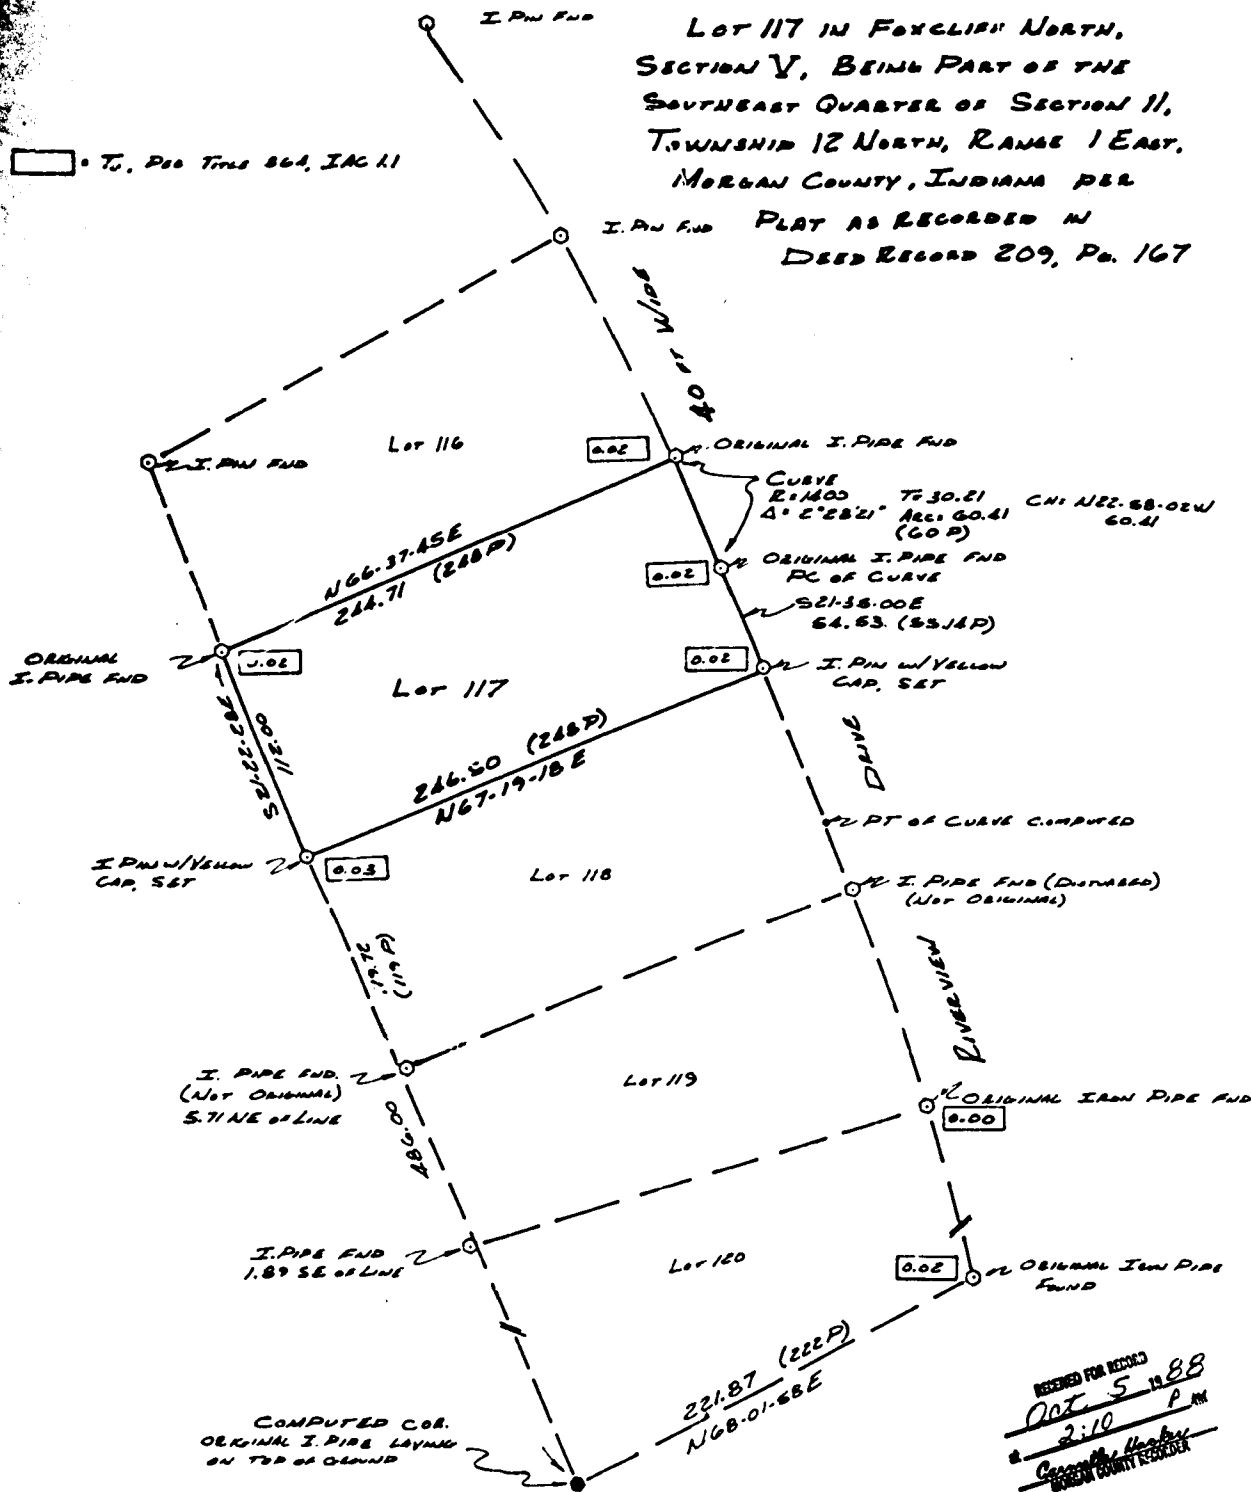

RECORDED FOR RECORD
Oct. 5 1988
2:10 P.M.
Cynthia Hester
MORGAN COUNTY RECORDER

I, Ross O. Holloway, an Indiana Registered Land Surveyor, hereby certify that, to the best of my information, knowledge and belief, this plat represents a survey as completed by me on September 18, 1988.

[Signature]

Ross O. Holloway
Indiana Registered
Surveyor No. 80530

Dated: September 26, 1988 File No.: 79-88/20

Client: Mr. Joe Lewis

