


PLATINUM EXHIBIT

DEED RECORD

BOOK No. 110

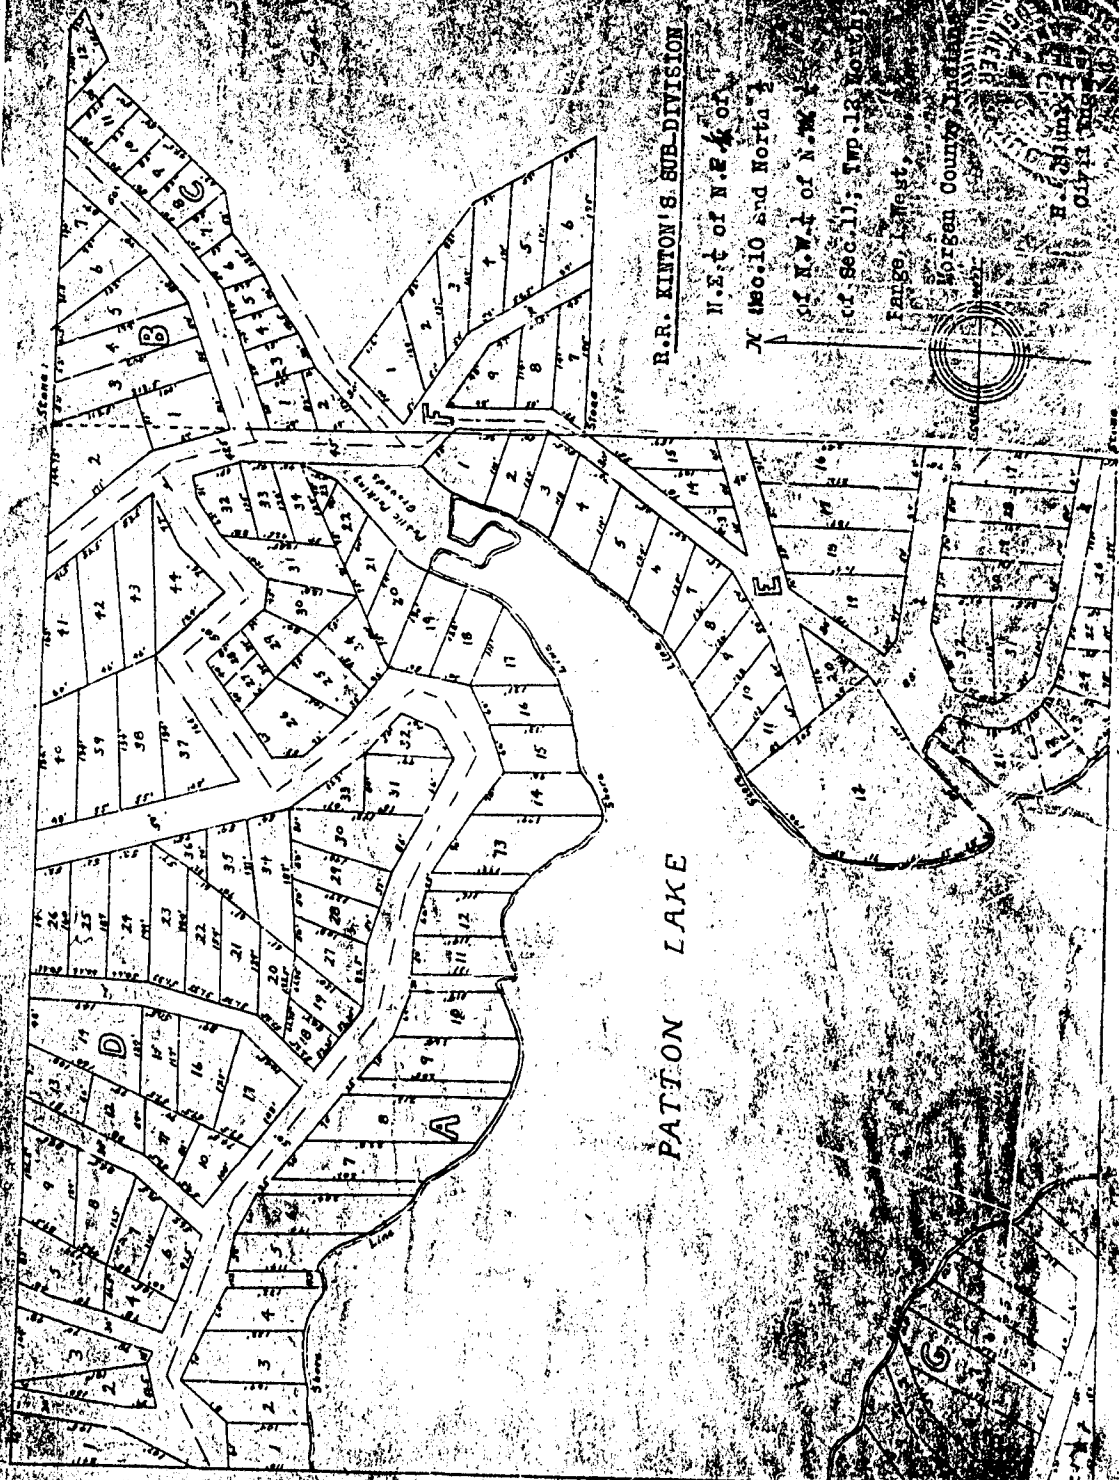

In Applicant's file page 50 Page 290

R. R. KINTON'S
SUBDIVISION

304
pla
on
Pat
STA
COP
STA
My
STA
COP
202
STA
SOUN
day
and
SEAL
My
Reco
3042
That
Cec.1
India
the f
the t
IN WI
this
Reven
STATE
Before

DESCRIPTIONS


Gray to Johnson

Part Lot 93 in Pollak's Subdivision Morgan County, Indiana described as follows: 55 feet of the north, and of said lot 93

Johnson to Gray

Part Lot 94 in Pollak's Subdivision Morgan County, Indiana, described as follows: Beginning at a point 25 feet south of the northeast corner of said Lot 94; thence south 138 feet to the southeast corner of said lot; thence west on the south lot line 12 feet; thence northwesterly 113.1 feet to a point 5 feet west of the beginning point; thence east 5 feet to the place of beginning.

Street

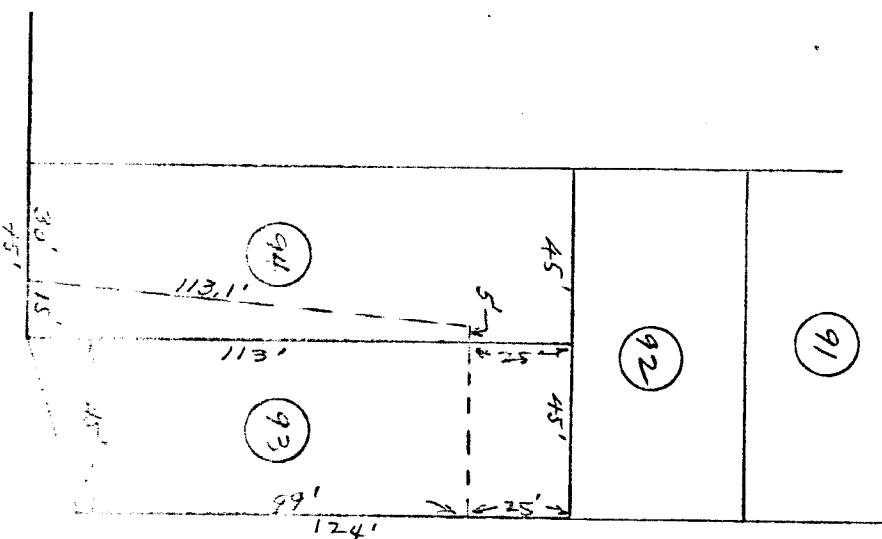

(80)

(81)

Johnson & Gray

(Arthur M. & James M. Johnson)
in Polak's Subdiv, 13th Part

Aug 23, 1958

David H. Porter
Civil Engineer
Martinsville, Indiana

FD