


NORTH

SCALE: 1 INCH=100 FEET

← Iron Fence Posts
set @ Corners

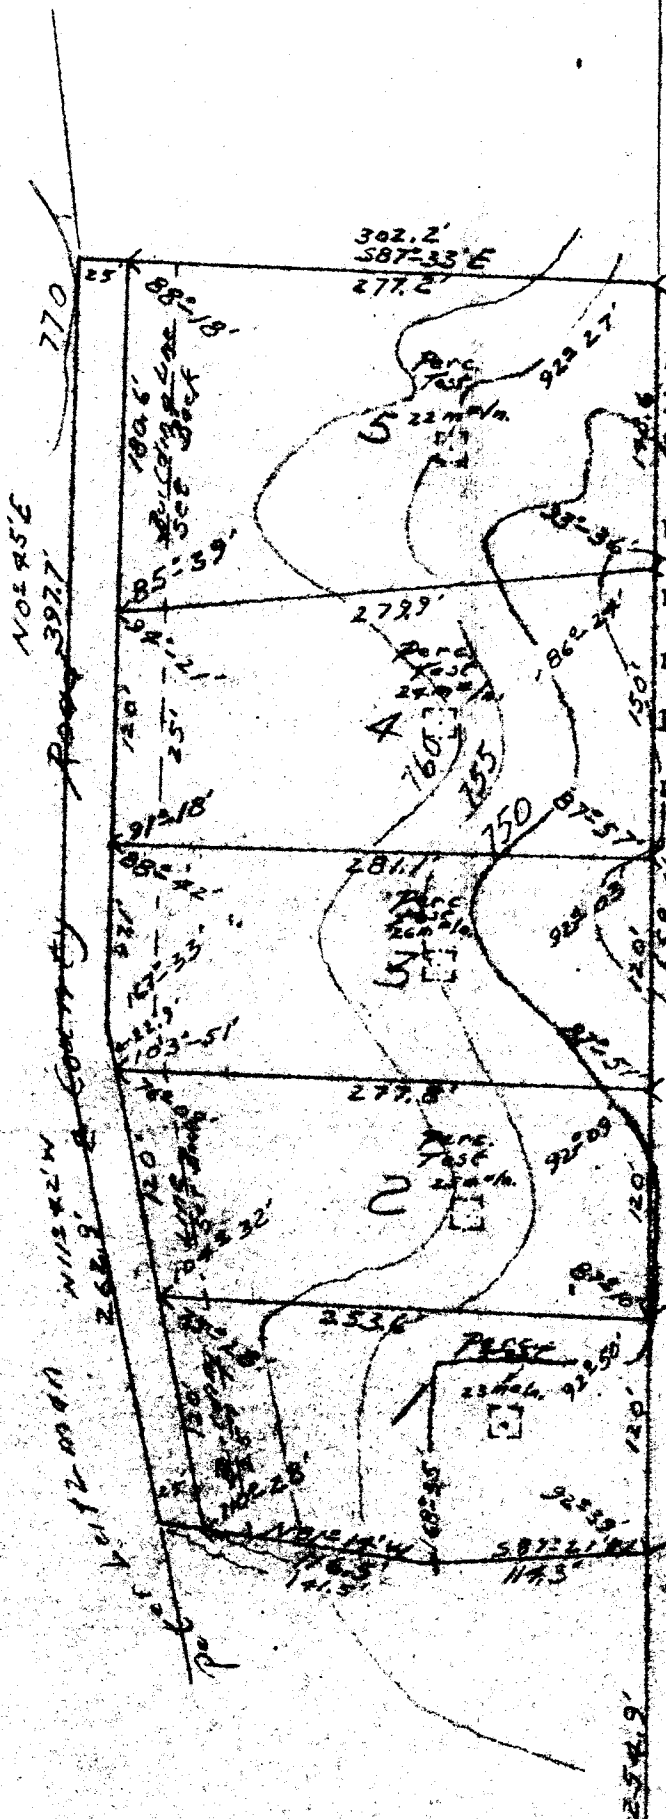


DESCRIPTION
of
SHADY OAK SUB-DIVISION
(enclosing Lots 1-5 Incl.)
Pt SE $\frac{1}{4}$.SE $\frac{1}{4}$.Frc S2 T11N R2W 2PM
Ray Twp., Morgan Co., Ind.

Commencing @ the SE Cor said $\frac{1}{4}$
Thence N 254.9 feet along the
E Line of said $\frac{1}{4}$ to the place
of beginning

Thence S 87 degrees & 21 minute
W 114.3 feet;
Thence N 81 degrees & 14
minutes W 141.5 feet;
Thence N 11 degrees & 42
minutes W 262.9 feet;
Thence N 0 degrees & 45 minute
E 397.7 feet;
Thence S 87 degrees & 33
minutes E 302.2 feet to the
said E Line of said $\frac{1}{4}$;
Thence S 0 degrees & 00
minutes W 658.8 feet along
said E Line to the place of
beginning & containing
4.10 Acs $\frac{1}{2}$



PLAT of SHADY OAK
SUB-DIVISION (LOTS 1-5)
in SE $\frac{1}{4}$.SE $\frac{1}{4}$.Frc S2 T11N R2W 2PM
RAY TWP., MORGAN CO., IND.

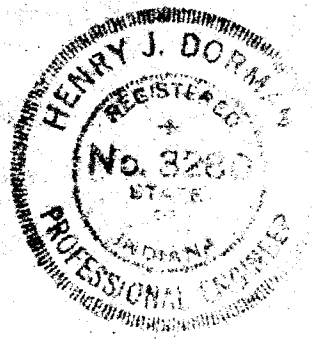

REGISTERED MAIL - REGISTERED MAIL - REGISTERED MAIL



9923