


CHARLES D. MILLER

REGISTERED-INDIANA  
PROFESSIONAL ENGINEER No. 2732  
LAND SURVEYOR No. 10166

R. R. 6, Box 258  
MARTINSVILLE, IND.

PHONE 342-6955

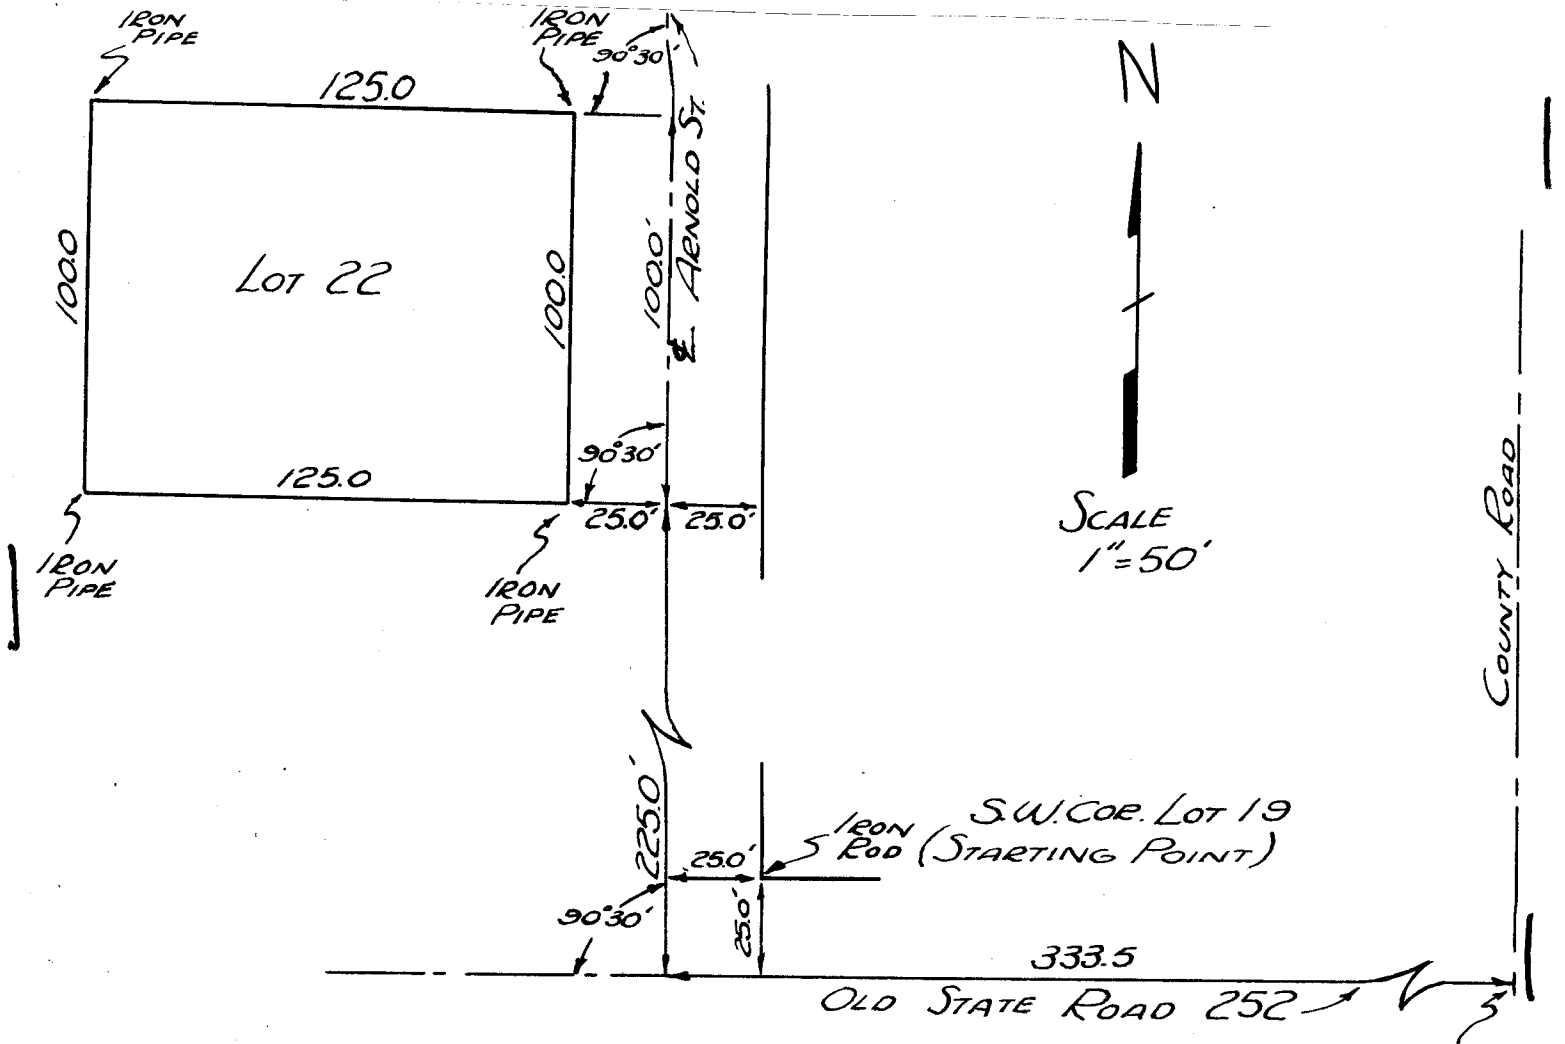

LEGAL DESCRIPTION:

A PART OF THE SOUTHEAST QUARTER OF THE SOUTHEAST QUARTER OF SECTION 24, TOWNSHIP 11 NORTH, RANGE 2 EAST, MORGAN COUNTY, INDIANA, MORE DEFINITELY DESCRIBED AS FOLLOWS, TO WIT:

Lot 22 in Zook's Subdivision in the Town of Morgantown, as recorded in Morgan County Records, Deed Record Book 138, Page 242.

I hereby certify that I personally supervised a survey of the described property and the corners as established by markings of a permanent nature are true and accurate to the best of my knowledge and ability.

Surveyed: April 24, 1967  
For: Frank Woods.

*Charles D. Miller*  
Charles D. Miller  
Lic. Land Surveyor  
Indiana Lic. No. 10166